
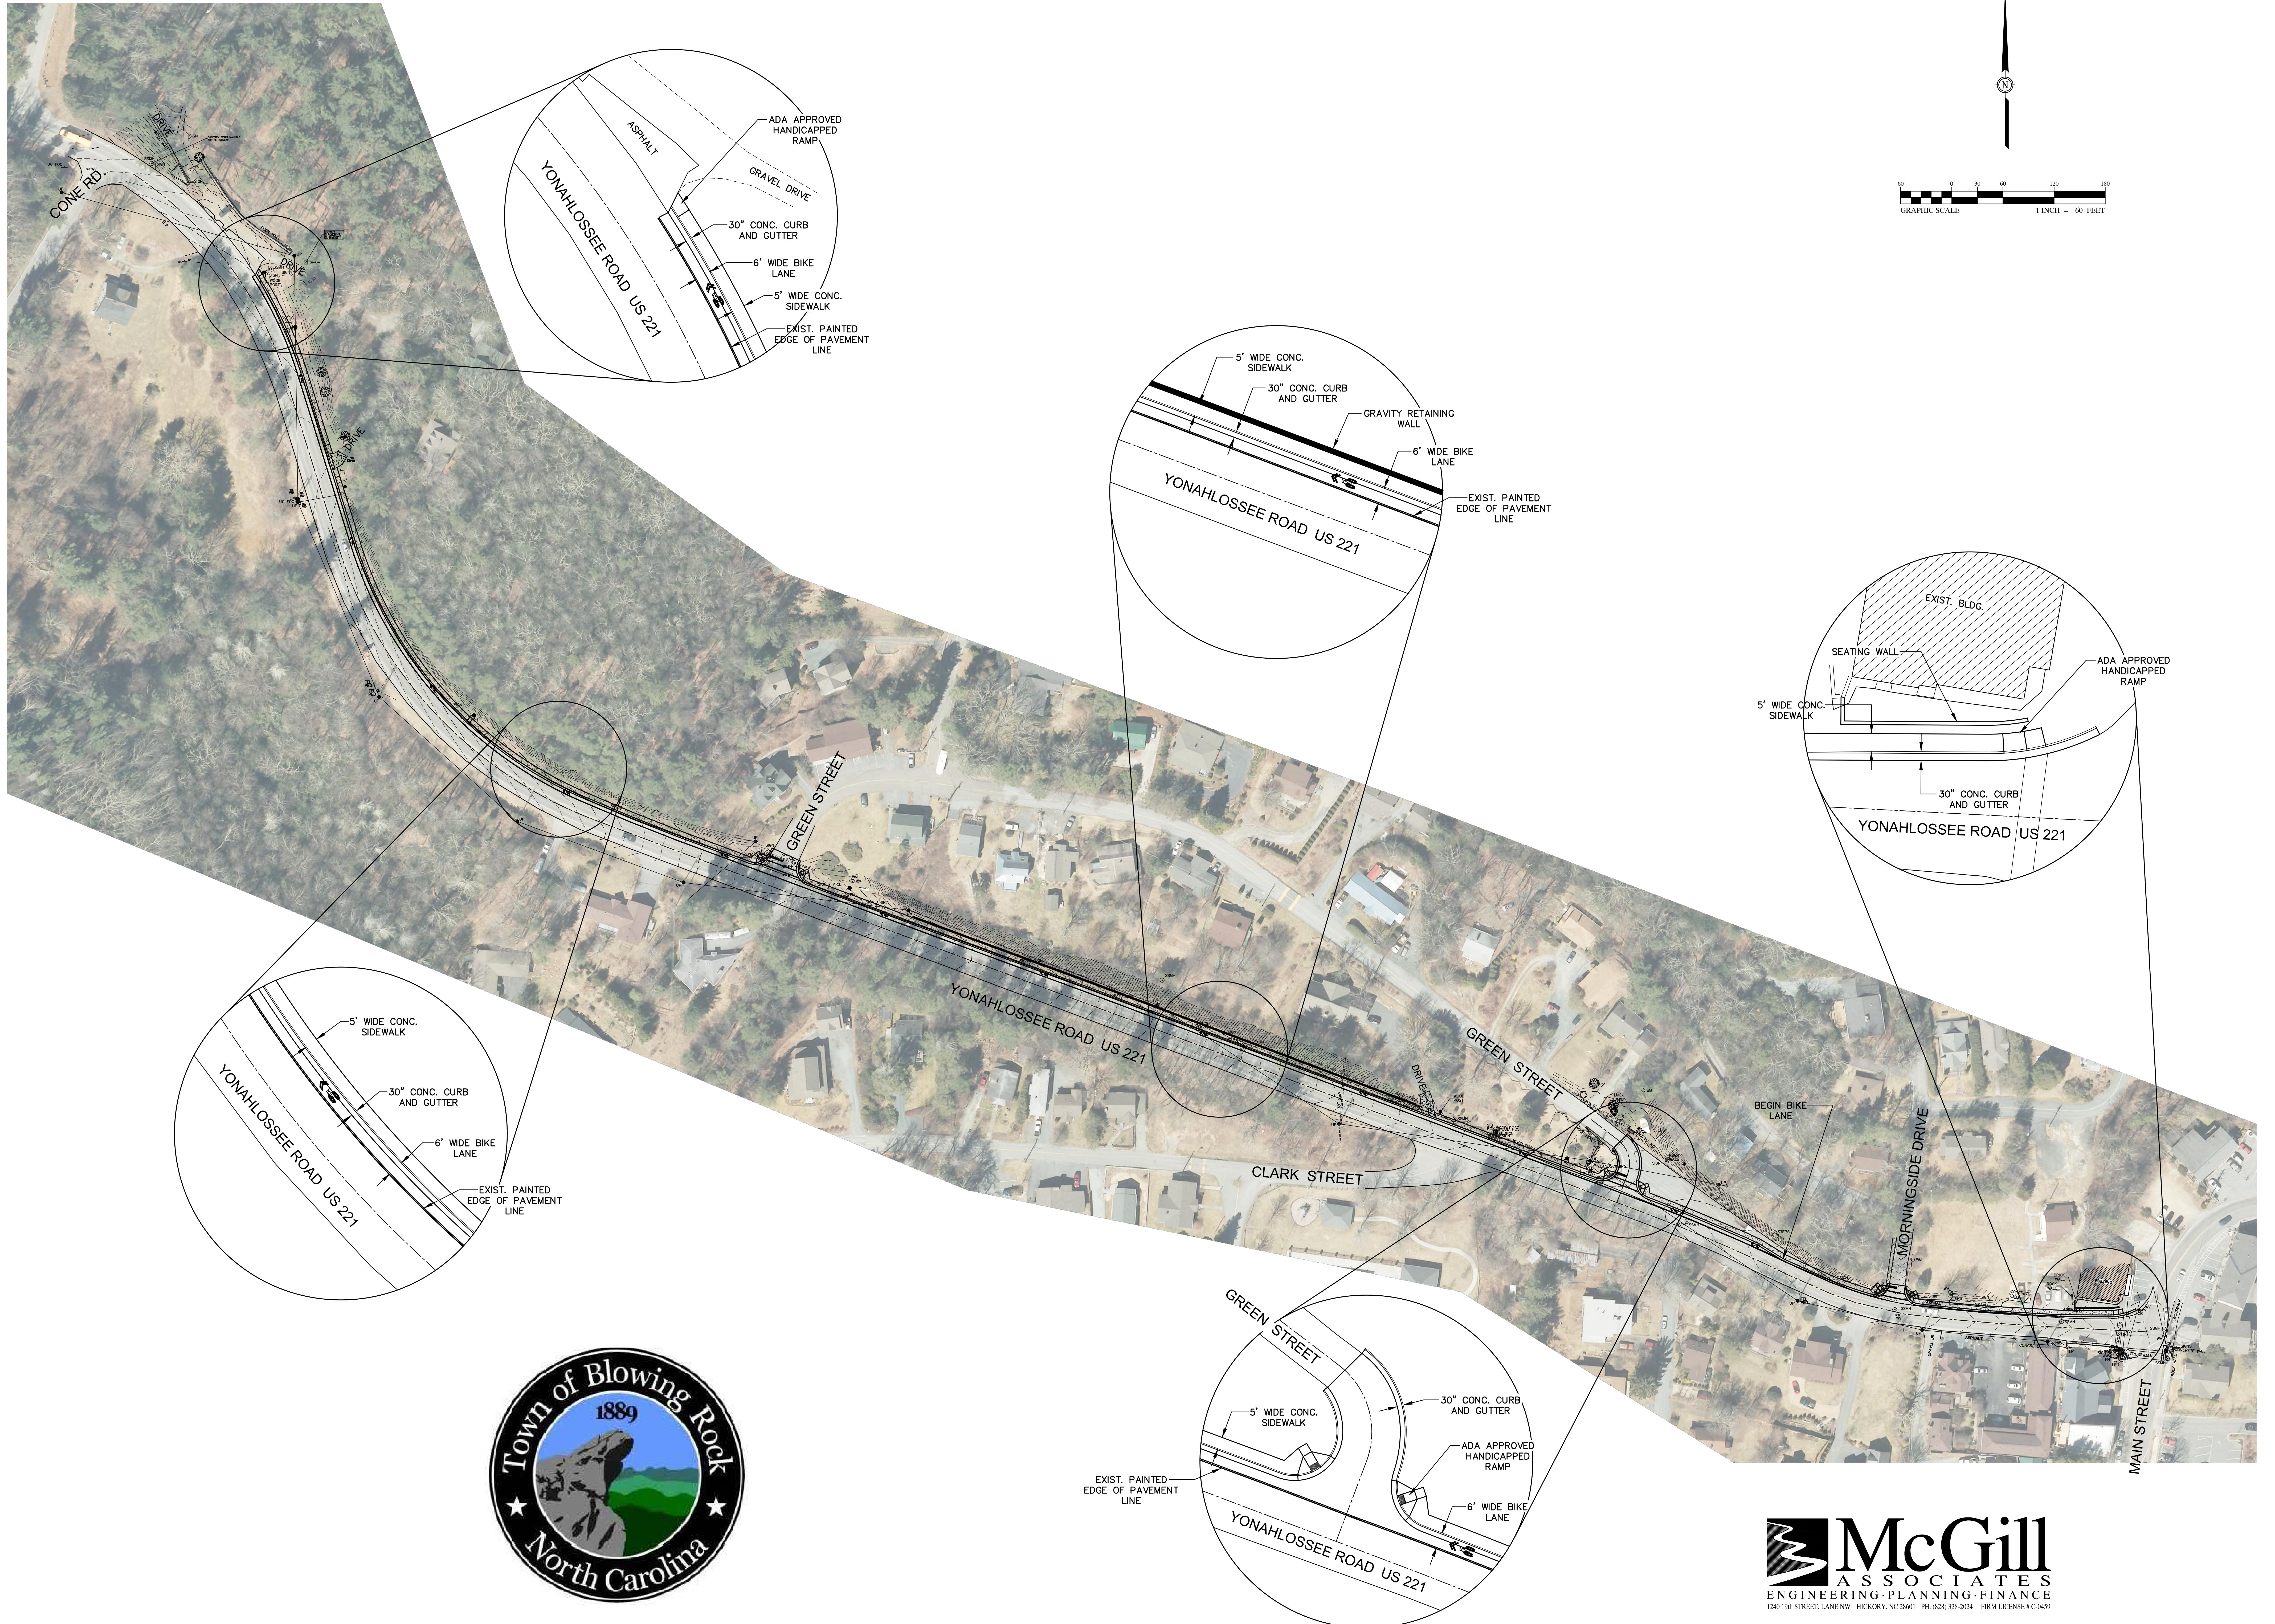


SIDEWALK TO BASS LAKE EXHIBIT TOWN OF BLOWING ROCK

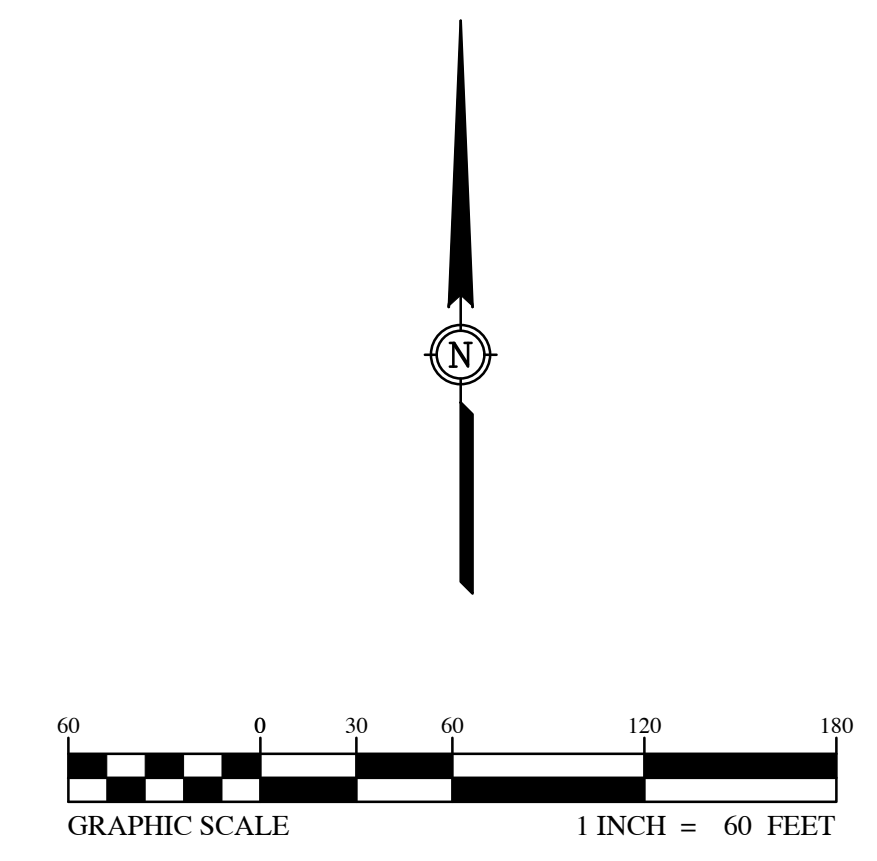

P:\2018 PROJECTS\191121 TOWN OF BLOWING ROCK - Sidewalk to Bass Lake\2 - Design Photos\Design Photos\041101121_BLR_Side_Road_Area_09/2017.dwg P:\18\BSELL.COX